



# NATIONAL UNIVERSITY PAKISTAN ADMIN BLOCK

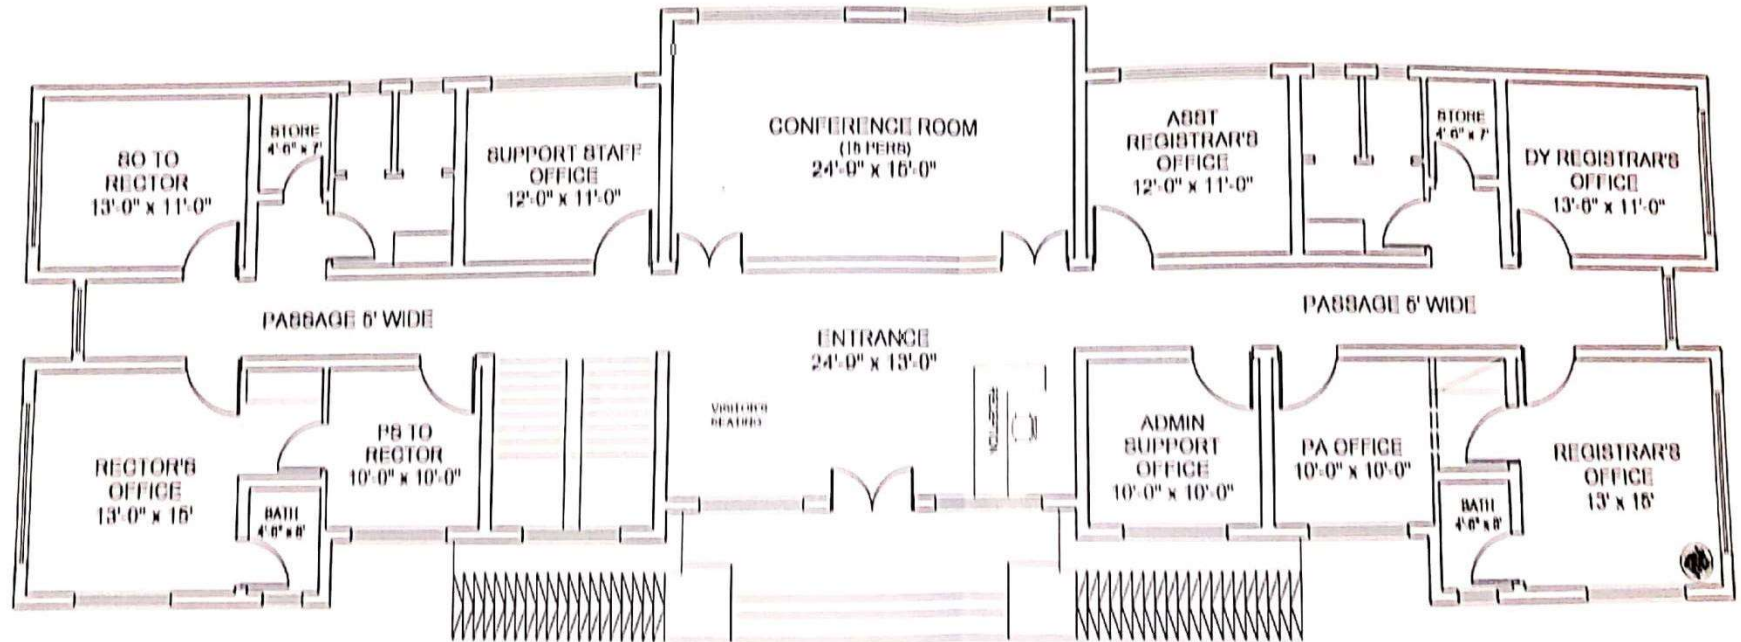

## GROUND FLOOR PLAN

COVERED AREA ]= 3253.00 BFT  
TOTAL COVERED AREA ]= 8972.00 BFT

**NATIONAL UNIVERSITY PAKISTAN**  
**ADMIN BLOCK**

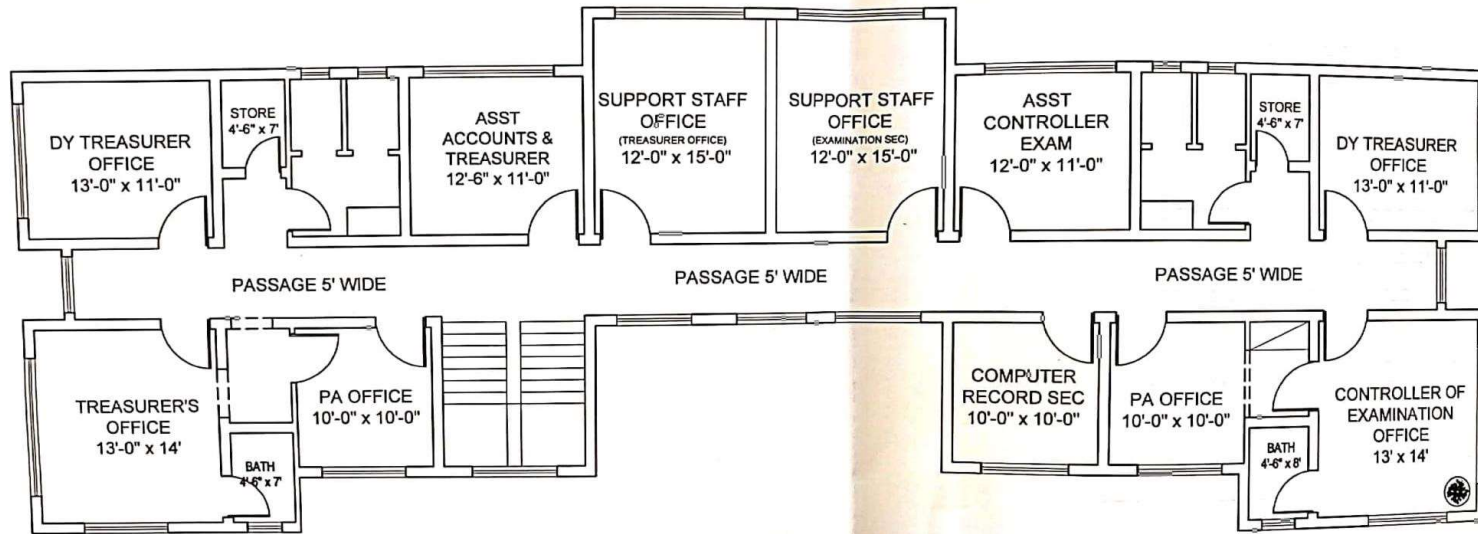

**FIRST FLOOR PLAN**


COVERED AREA :- 3023.00 SFT  
TOTAL COVERED AREA :- 8972.00 SFT

DWG EDITED : 17.

DESIGN BY

DIRECTORATE OF DESIGN AND CONSULTANCY

NATIONAL UNIVERSITY PAKISTAN  
ADMIN BLOCK

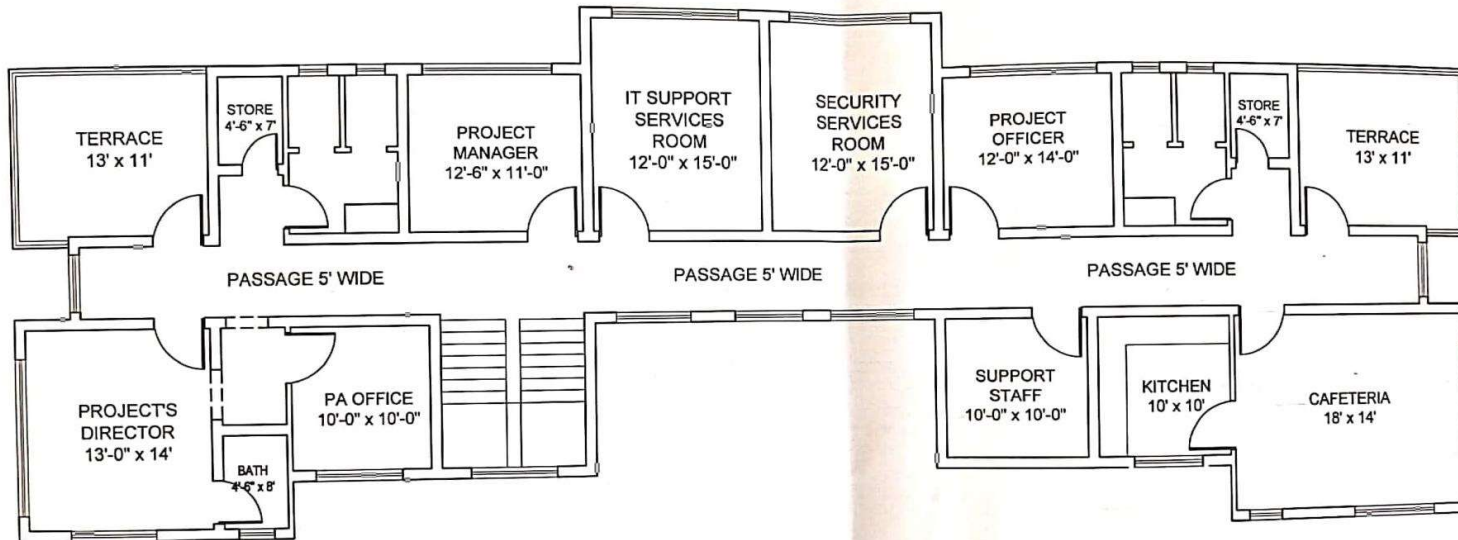

SECOND FLOOR PLAN

COVERED AREA :- 2696.00 SFT  
TOTAL COVERED AREA :- 8972.00 SFT

DWG EDITED : 17 J

DESIGN BY

DIRECTORATE OF DESIGN AND CONSULTANCY

SECOND FLOOR PRINT  
TOTAL COVERED AREA :- 8972.00 SFT